


38G40 Bathroom DN 50 outlet

Installation sequence for:


38ARG40

38PSG40

38PHG40

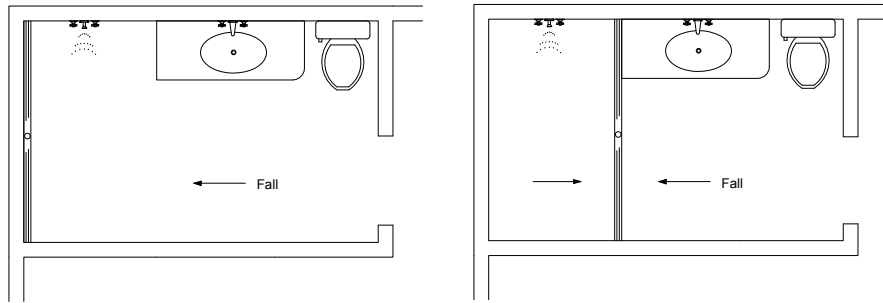

NOTE, refer to AS3500 for specific outlet pipe sizes related to your specific installation.

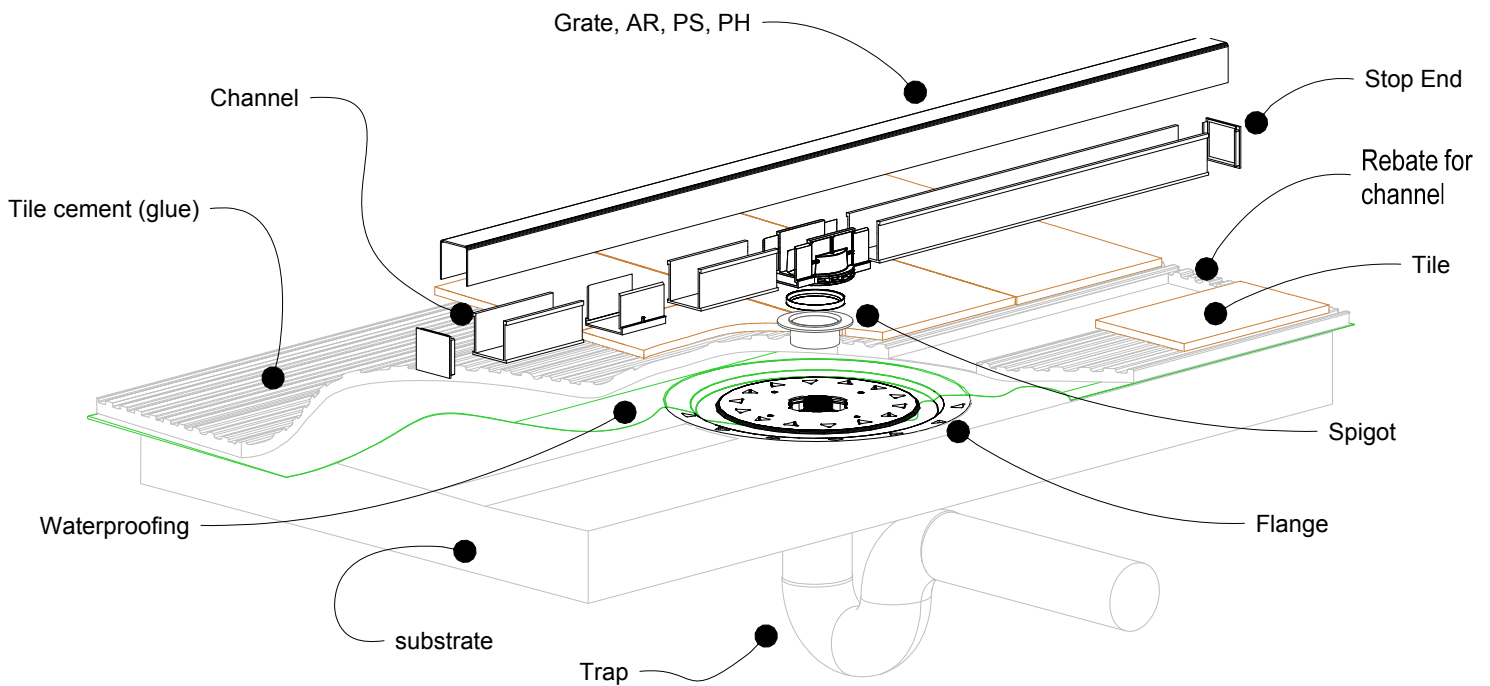

NOTE, this method requires the channel system to be above and separate from the waterproofing

