


65Tii25/30 MTL & CO Against Wall

For 65TRTii25MTL, 65TRTiiCO25, 65Tii30MTL
65TiiCO30.

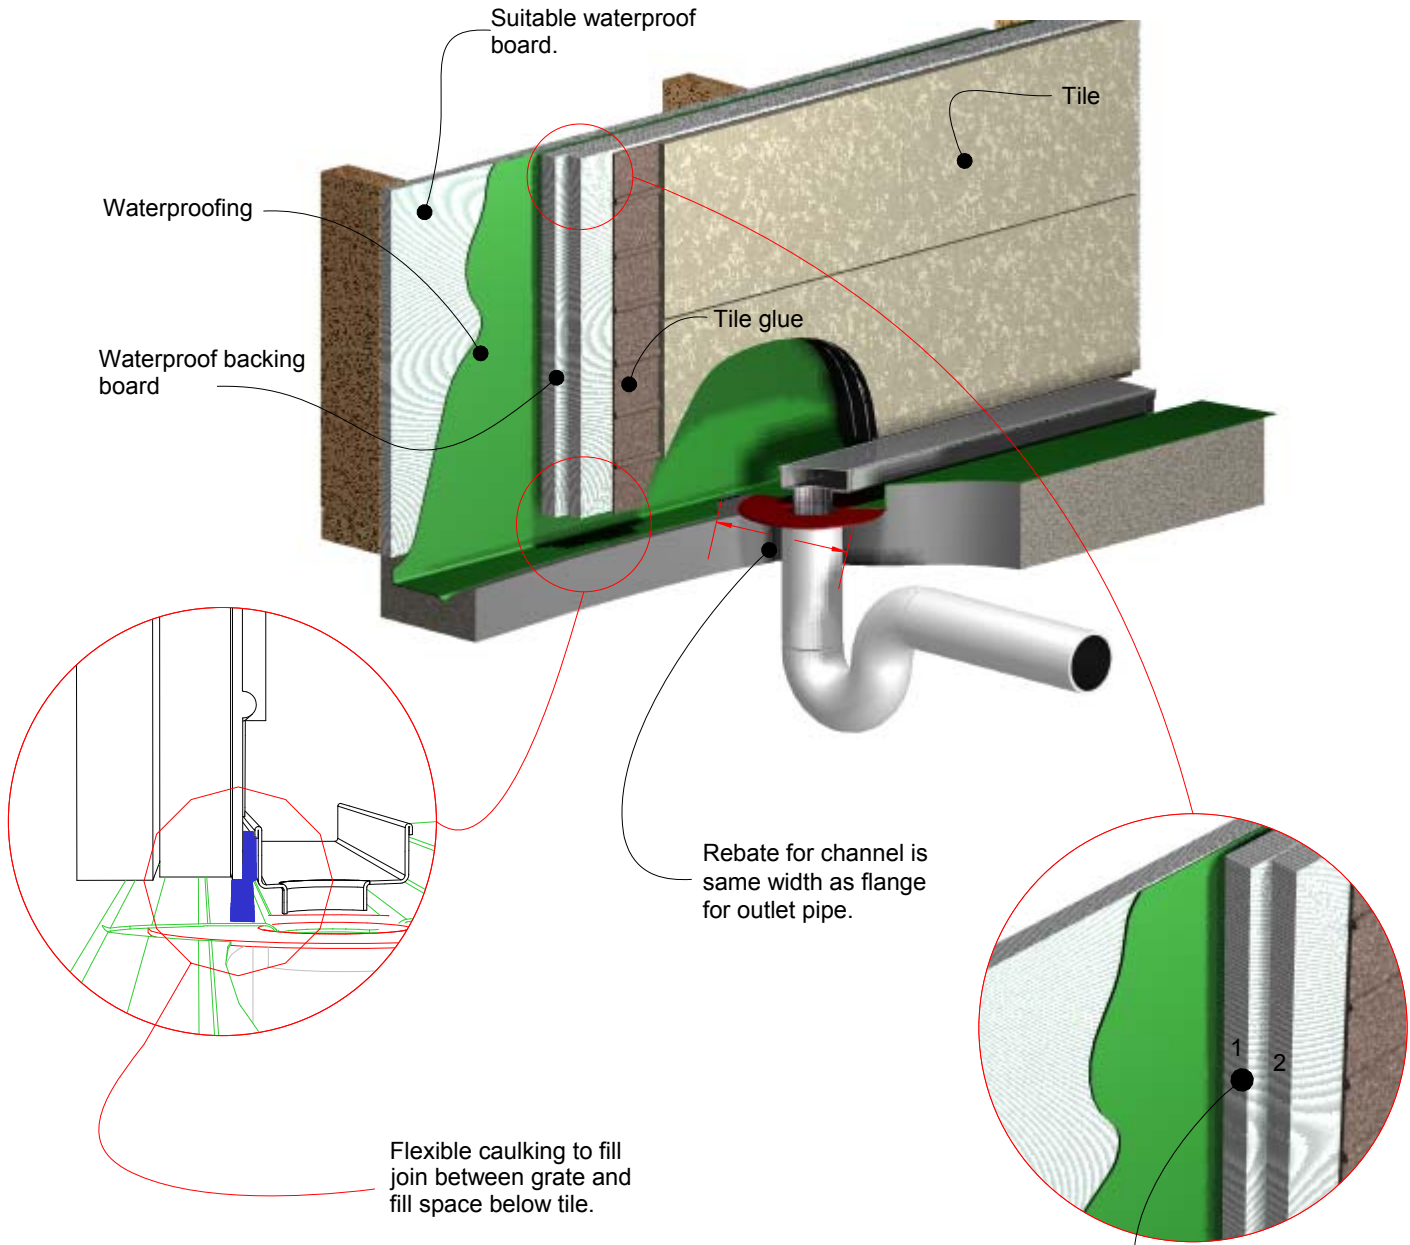

NOTE, due to the diameter of leak control or puddle flanges up to two layers of waterproof backing board or villa board may be needed to pack out wall before tiling.

